


# Theater De Kappen

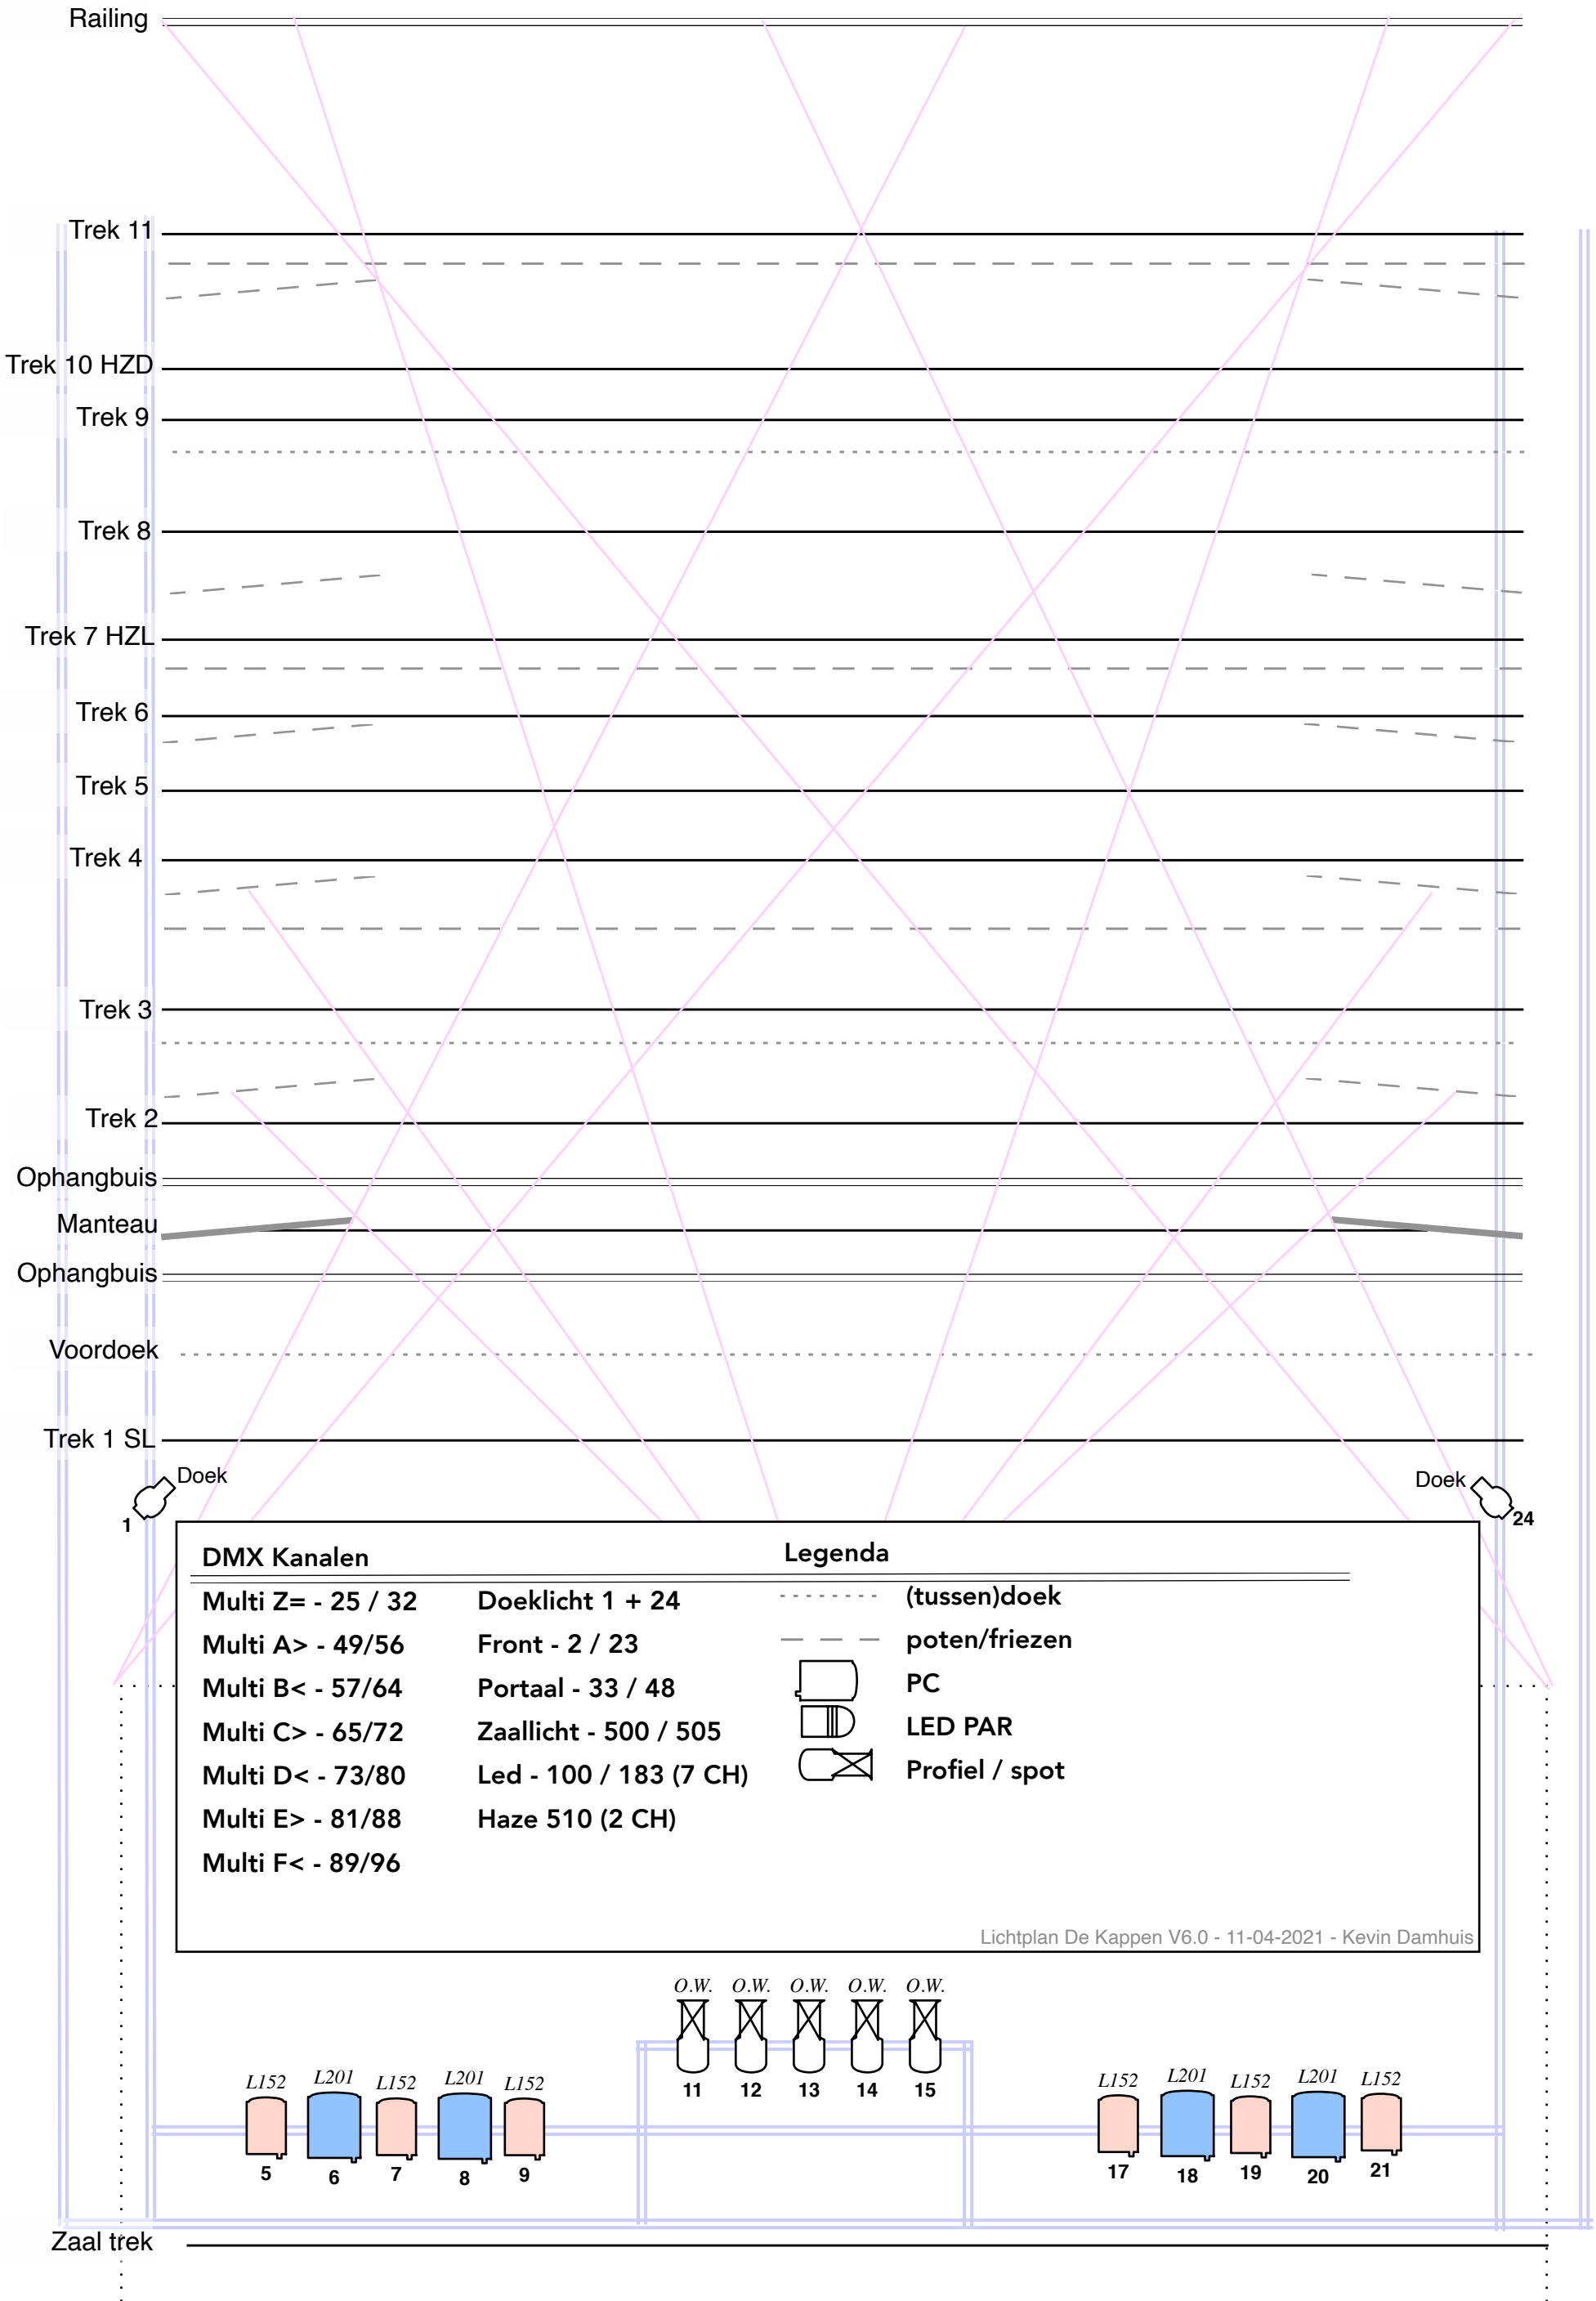

DMX Kanalen		Legenda	
Multi Z= - 25 / 32	Doeklicht 1 + 24	.....	(tussen)doek
Multi A> - 49/56	Front - 2 / 23	- - - -	poten/friezen
Multi B< - 57/64	Portaal - 33 / 48		PC
Multi C> - 65/72	Zaallicht - 500 / 505		LED PAR
Multi D< - 73/80	Led - 100 / 183 (7 CH)		Profiel / spot
Multi E> - 81/88	Haze 510 (2 CH)		
Multi F< - 89/96			

Lichtplan De Kappen V6.0 - 11-04-2021 - Kevin Damhuis

